





**LEGEND**

- 170.0 — EXISTING SURFACE CONTOURS (0.20m INT.)
- 170.2 —
- TGSI - REFER TO IDM SD200
- OVERALL DIRECTION TO LEGAL POINT OF DISCHARGE
- FILL IN EXCESS OF 200mm
- PROPOSED STREET TREES, REFER TO LANDSCAPE PLAN


DESCRIPTION OF ABBREV.  
 X 0.50 - EDGE OF VEHICLE CROSSING AT 0.50m OFFSET (ONLY SHOWN WHERE NON-STD.)  
 H5.5 - PROPERTY DRAIN AT 5.5m OFFSET (WHERE DRAIN IN NON-PERPENDICULAR, O/S REFERS TO INTERS. OF DRAIN & BL.)  
 C7.5 - G&W CONDUITS AT 7.5m OFFSET

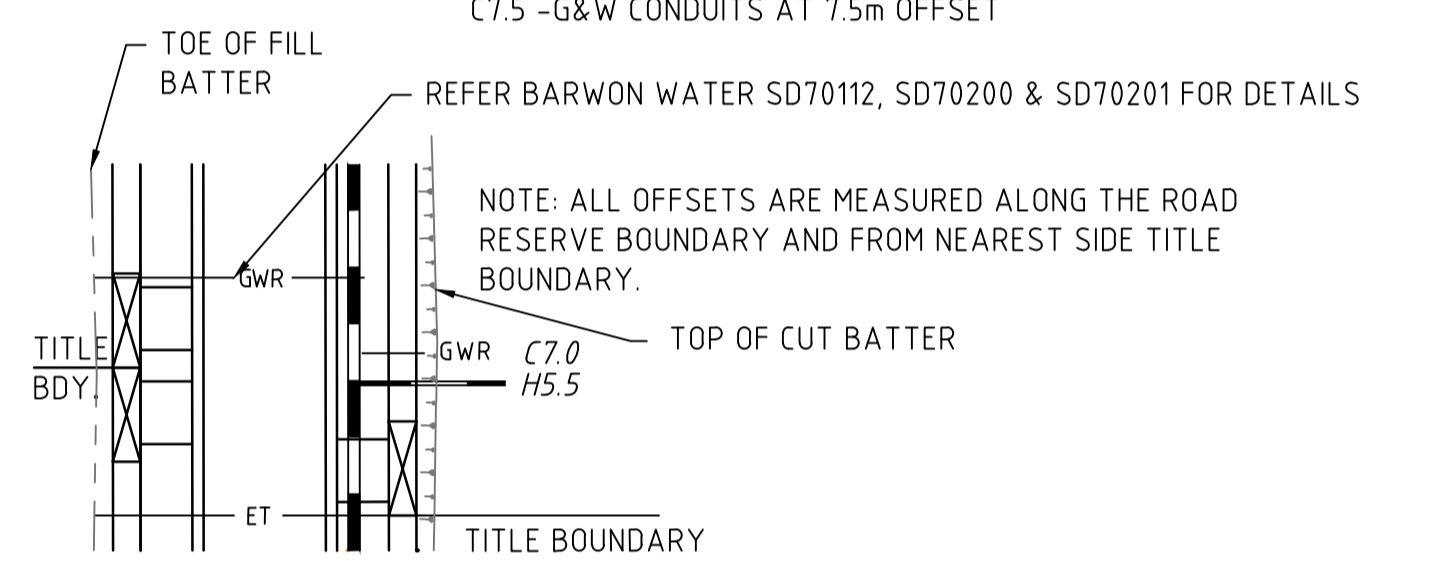

**TYPICAL NOTATIONS - EXAMPLE:**  
NOT TO SCALE

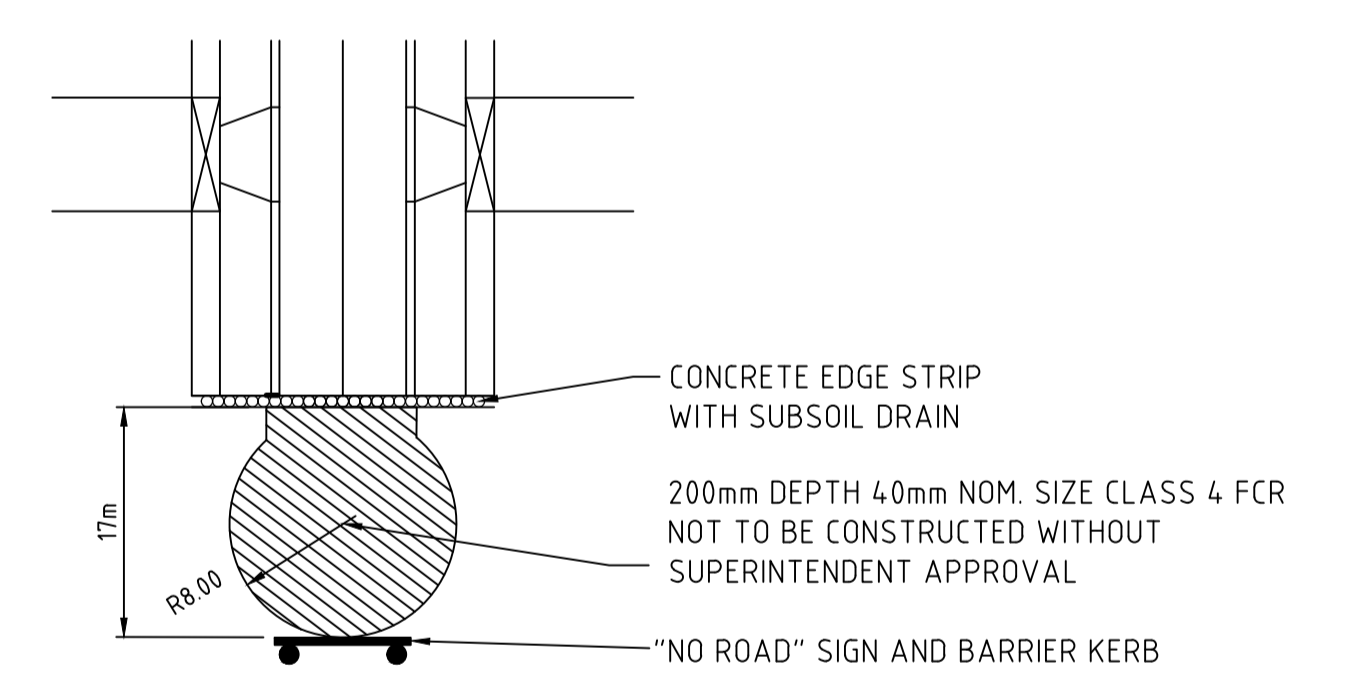

**TYPICAL TEMPORARY TURN AREA DETAIL**  
NOT TO SCALE

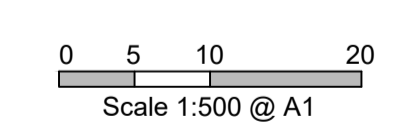

**WARNING**  
 BEWARE OF UNDERGROUND SERVICES  
 THE LOCATIONS OF UNDERGROUND SERVICES ARE APPROXIMATE ONLY AND THEIR EXACT POSITION SHOULD BE PROVEN ON SITE. NO GUARANTEE IS GIVEN THAT ALL EXISTING SERVICES ARE SHOWN.

H:\21437\STAGE 15\CADD\DWG\SET\ROAD AND DRAINAGE\21437\_5R2\_5R12-13.DWG

THIS DRAWING IS NOT TO BE COPIED OR SCALED

VERSION	REMARKS	DATE	BY
C	STREET TREES SHOWN	10.10.18	JZ
B	CONSTRUCTION ISSUE	19.09.18	JZ
A	PRELIMINARY ISSUE	XX.XX.XX	JZ

LEGEND	
	DRAIN, PROPERTY INLET & PIT
	RECYCLED WATER
	SEWER AND MAINTENANCE HOLE
	WATER MAIN
	GAS MAIN
	TELSTRA SERVICES & PITS
	ELECTRICAL U.G. SERVICES
	ELECTRICAL SERVICE & PIT
	ELECTRICAL ASSETS
	GAS & WATER CONDUITS
	TOP OF BATTER
	TOE OF BATTER
	FINISHED SURFACE AFTER CUTTING OR FILLING
	TOP OF PROPOSED BATTER
	PROPOSED PAVEMENT OR FOOTPATH SURFACE
	EXISTING OR PROPOSED INVERT LEVEL OF PIPE OR OPEN DRAIN
	TANGENT POINT
	CHAINAGE
	PSM
	STREET SIGN
	DRAINAGE PIT No.
	TBM
	EX FENCE
	EX WALL OR BUILDING

DRAWN BY	DESIGNED BY
N.KASHA	J.ZHOU
CHECKED BY	AUTHORISED BY
MELWAY 493 D12	S.RAVIDA
DATUM	AHD

**REEDS CONSULTING**  
 www.reedsconsulting.com.au  
 engineering@reedsconsulting.com.au

LAND SURVEYING  
 CIVIL ENGINEERING  
 PLANNING  
 DEVELOPMENT CONSULTING

SURF COAST SHIRE  
 THE QUAY 2 ESTATE  
 STAGE 15  
 LAYOUT PLAN

DRAWING No. **15R2** VERSION **C**  
 REFERENCE **21437E/15**  
 SHEET **2** OF **16**

**CONSTRUCTION PLAN**