
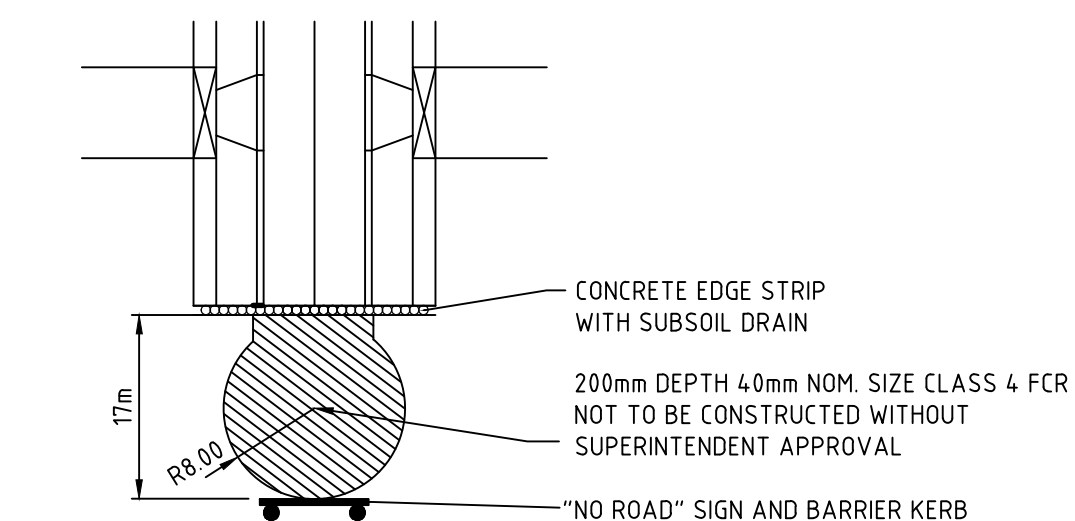


**LEGEND**

- 45.0 — EXISTING SURFACE CONTOURS (0.20m INT.)
- 45.2 —
- ⇨ OVERALL DIRECTION TO LEGAL POINT OF DISCHARGE
- █ FILL IN EXCESS OF 200mm
- TOP OF BATTER
- - - TOE OF BATTER
- CONCRETE SLEEPER RETAINING WALL CONTRACTOR TO OBTAIN ENGINEERING DESIGN & CERTIFICATES
- TREES TO BE REMOVED
- TREES TO BE RETAINED WHERE POSSIBLE NOT REQUIRING TREE PROTECTION ZONE
- TREES TO BE RETAINED & TREE PROTECTION ZONES

DESCRIPTION OF ABBREV.  
 X 0.50 - EDGE OF VEHICLE CROSSING AT 0.50m OFFSET (ONLY SHOWN WHERE NON-STD.)  
 H5.5 - PROPERTY DRAIN AT 5.5m OFFSET (WHERE DRAIN IN NON-PERPENDICULAR, O/S REFERS TO INTERS. OF DRAIN & BL.)  
 C7.5 - G&W CONDUITS AT 7.5m OFFSET

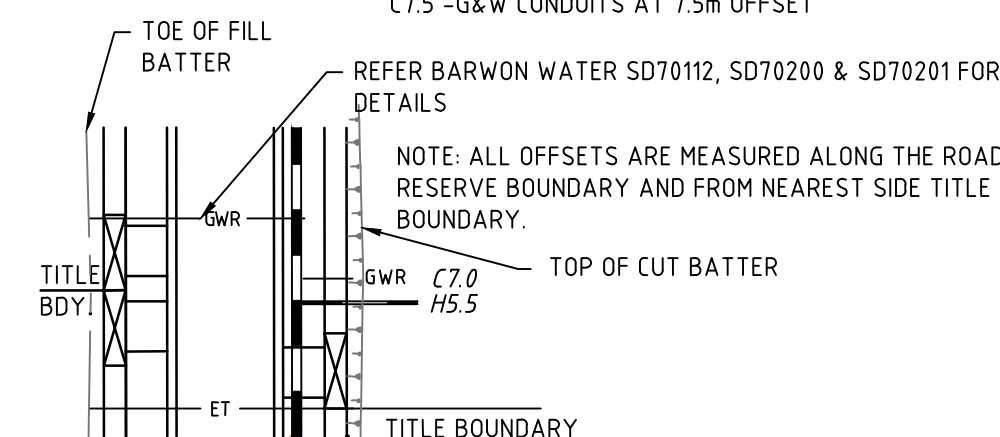

**TYPICAL TEMPORARY TURN AREA DETAIL**  
 NOT TO SCALE

**WARNING**

**BEWARE OF UNDERGROUND SERVICES**  
 THE LOCATIONS OF UNDERGROUND SERVICES ARE APPROXIMATE ONLY AND THEIR EXACT POSITION SHOULD BE PROVEN ON SITE. NO GUARANTEE IS GIVEN THAT ALL EXISTING SERVICES ARE SHOWN.

**CONSTRUCTION PLAN**

0 5 10 20  
 Scale 1:500 @ A1

H:\21437\STAGE 11A\CAD\DWG SET\ROAD AND DRAINAGE\214-37\_11A\_R2.DWG

THIS DRAWING IS NOT TO BE COPIED OR SCALED

VERSION	REMARKS	DATE	BY
B	CONSTRUCTION ISSUE	29.11.18	JZ
A	PRELIMINARY ISSUE	XX.XX.XX	JZ

LEGEND	
█	DRAIN, PROPERTY INLET & PIT
█	EX DRAIN & PIT
█	HOUSE DRAIN
○	SEWER AND MAINTENANCE HOLE
○	EX SEWER AND MAINTENANCE HOLE
—	WATER MAIN
—	EX WATER MAIN, VALVE & HYDRANT
—	GAS MAIN
—	EX GAS MAIN, VALVE
—	TELSTRA SERVICES & PITS
—	EX TELSTRA SERVICES & PITS
—	TOP OF BATTER
- - -	TOE OF BATTER
—	RECYCLED WATER
—	EX RECYCLED WATER
—	ELECTRICAL U.G. SERVICES
—	EX ELECTRICAL U.G. SERVICES
—	ELECTRICAL SERVICE & PIT
—	EX ELECTRICAL ASSETS
—	EX ELECTRICAL OVERHEADS
—	GAS & WATER CONDUITS
—	TOE OF BATTER
F	FINISHED SURFACE AFTER CUTTING OR FILLING
Fb	TOP OF PROPOSED BATTER
P	PROPOSED PAVEMENT OR FOOTPATH SURFACE
IL	EXISTING OR PROPOSED INVERT LEVEL OF PIPE
TP	TANGENT POINT
CH	CHAINAGE
PSM	PROPOSED SIGN
—	EX FENCE
—	EX WALL OR BUILDING

DRAWN BY	DESIGNED BY
N.KASHA	J.ZHOU
MELWAY	CHECKED BY
493 D12	
DATUM	AUTHORISED BY
AHD	S.RAVIDA

**REEDS CONSULTING**  
 www.reedsconsulting.com.au  
 engineering@reedsconsulting.com.au

LAND SURVEYING  
 CIVIL ENGINEERING  
 PLANNING  
 DEVELOPMENT CONSULTING

Lvl 6, 440 Elizabeth Street Melbourne Victoria 3000  
 p (03) 8640 3000

SURF COAST SHIRE  
 THE QUAY 2 ESTATE  
 STAGE 11a  
 LAYOUT PLAN

DRAWING No.	VERSION
11a R2	B
REFERENCE	
21437E/11a	
SHEET	2 OF 4