


LEGEND


- 45.0 EXISTING SURFACE CONTOURS (0.20m INT.)
- 45.2
- OVERALL DIRECTION TO LEGAL POINT OF DISCHARGE
- FILL IN EXCESS OF 200mm
- TOP OF BATTER
- TOE OF BATTER

DESCRIPTION OF ABBREV.
 X 0.50 - EDGE OF VEHICLE CROSSING AT 0.50m OFFSET
 (ONLY SHOWN WHERE NON-STD.)
 H5.5 - PROPERTY DRAIN AT 5.5m OFFSET
 (WHERE DRAIN IN NON-PERPENDICULAR, O/S
 REFERS TO INTERS. OF DRAIN & BL.)
 C7.5 - G&W CONDUITS AT 7.5m OFFSET

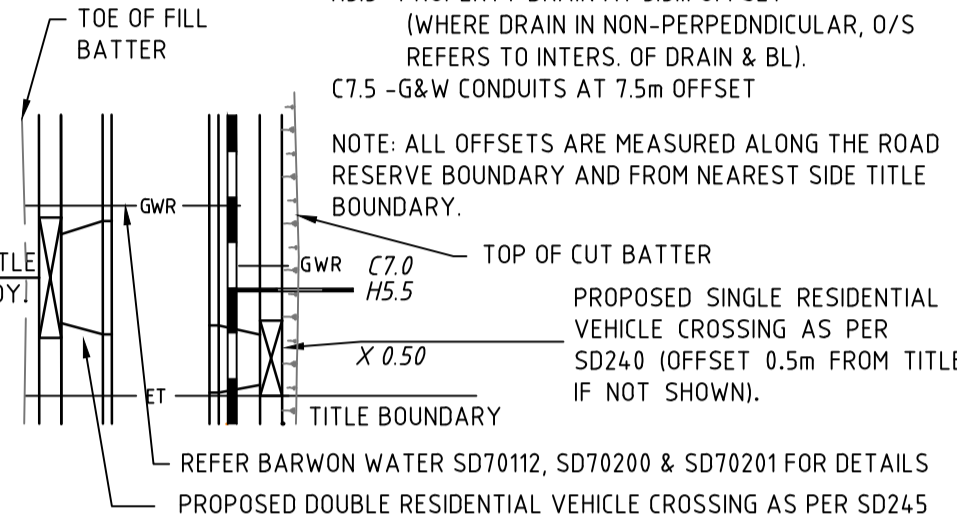


NOTE: ALL OFFSETS ARE MEASURED ALONG THE ROAD RESERVE BOUNDARY AND FROM NEAREST SIDE TITLE BOUNDARY.
 REFER BARWON WATER SD70112, SD70200 & SD70201 FOR DETAILS
 PROPOSED SINGLE RESIDENTIAL VEHICLE CROSSING AS PER SD240 (OFFSET 0.5m FROM TITLE IF NOT SHOWN).
 PROPOSED DOUBLE RESIDENTIAL VEHICLE CROSSING AS PER SD245


TYPICAL NOTATIONS - EXAMPLE:
NOT TO SCALE

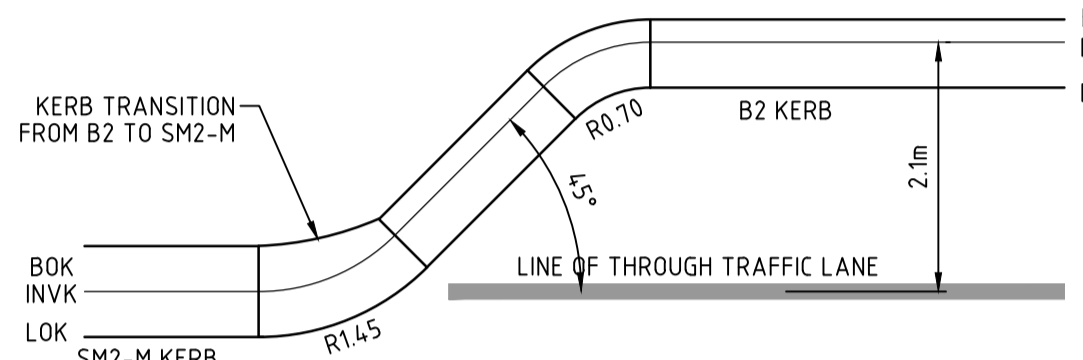

TYPICAL PARALLEL PARKING BAY DETAIL
NOT TO SCALE

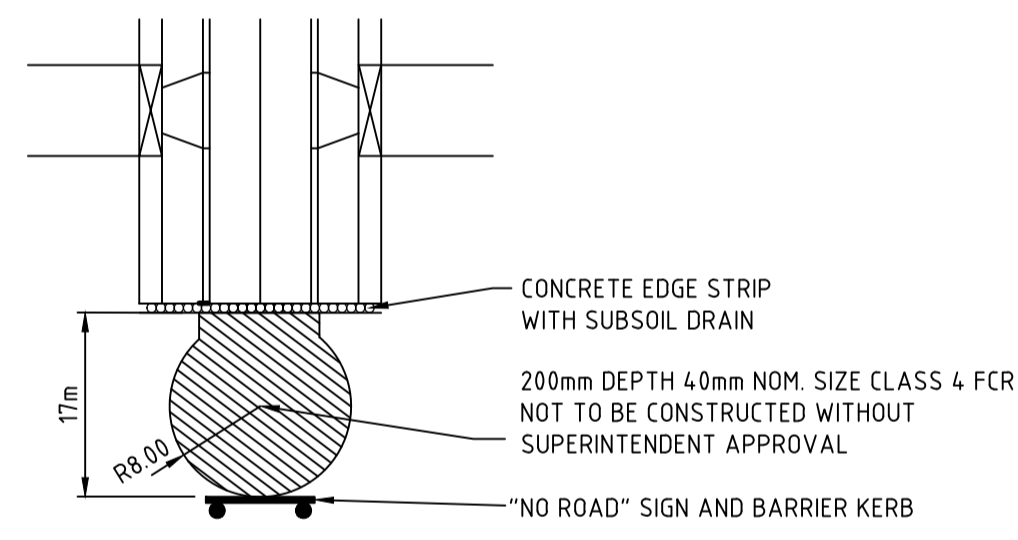

TYPICAL TEMPORARY TURN AREA DETAIL
NOT TO SCALE

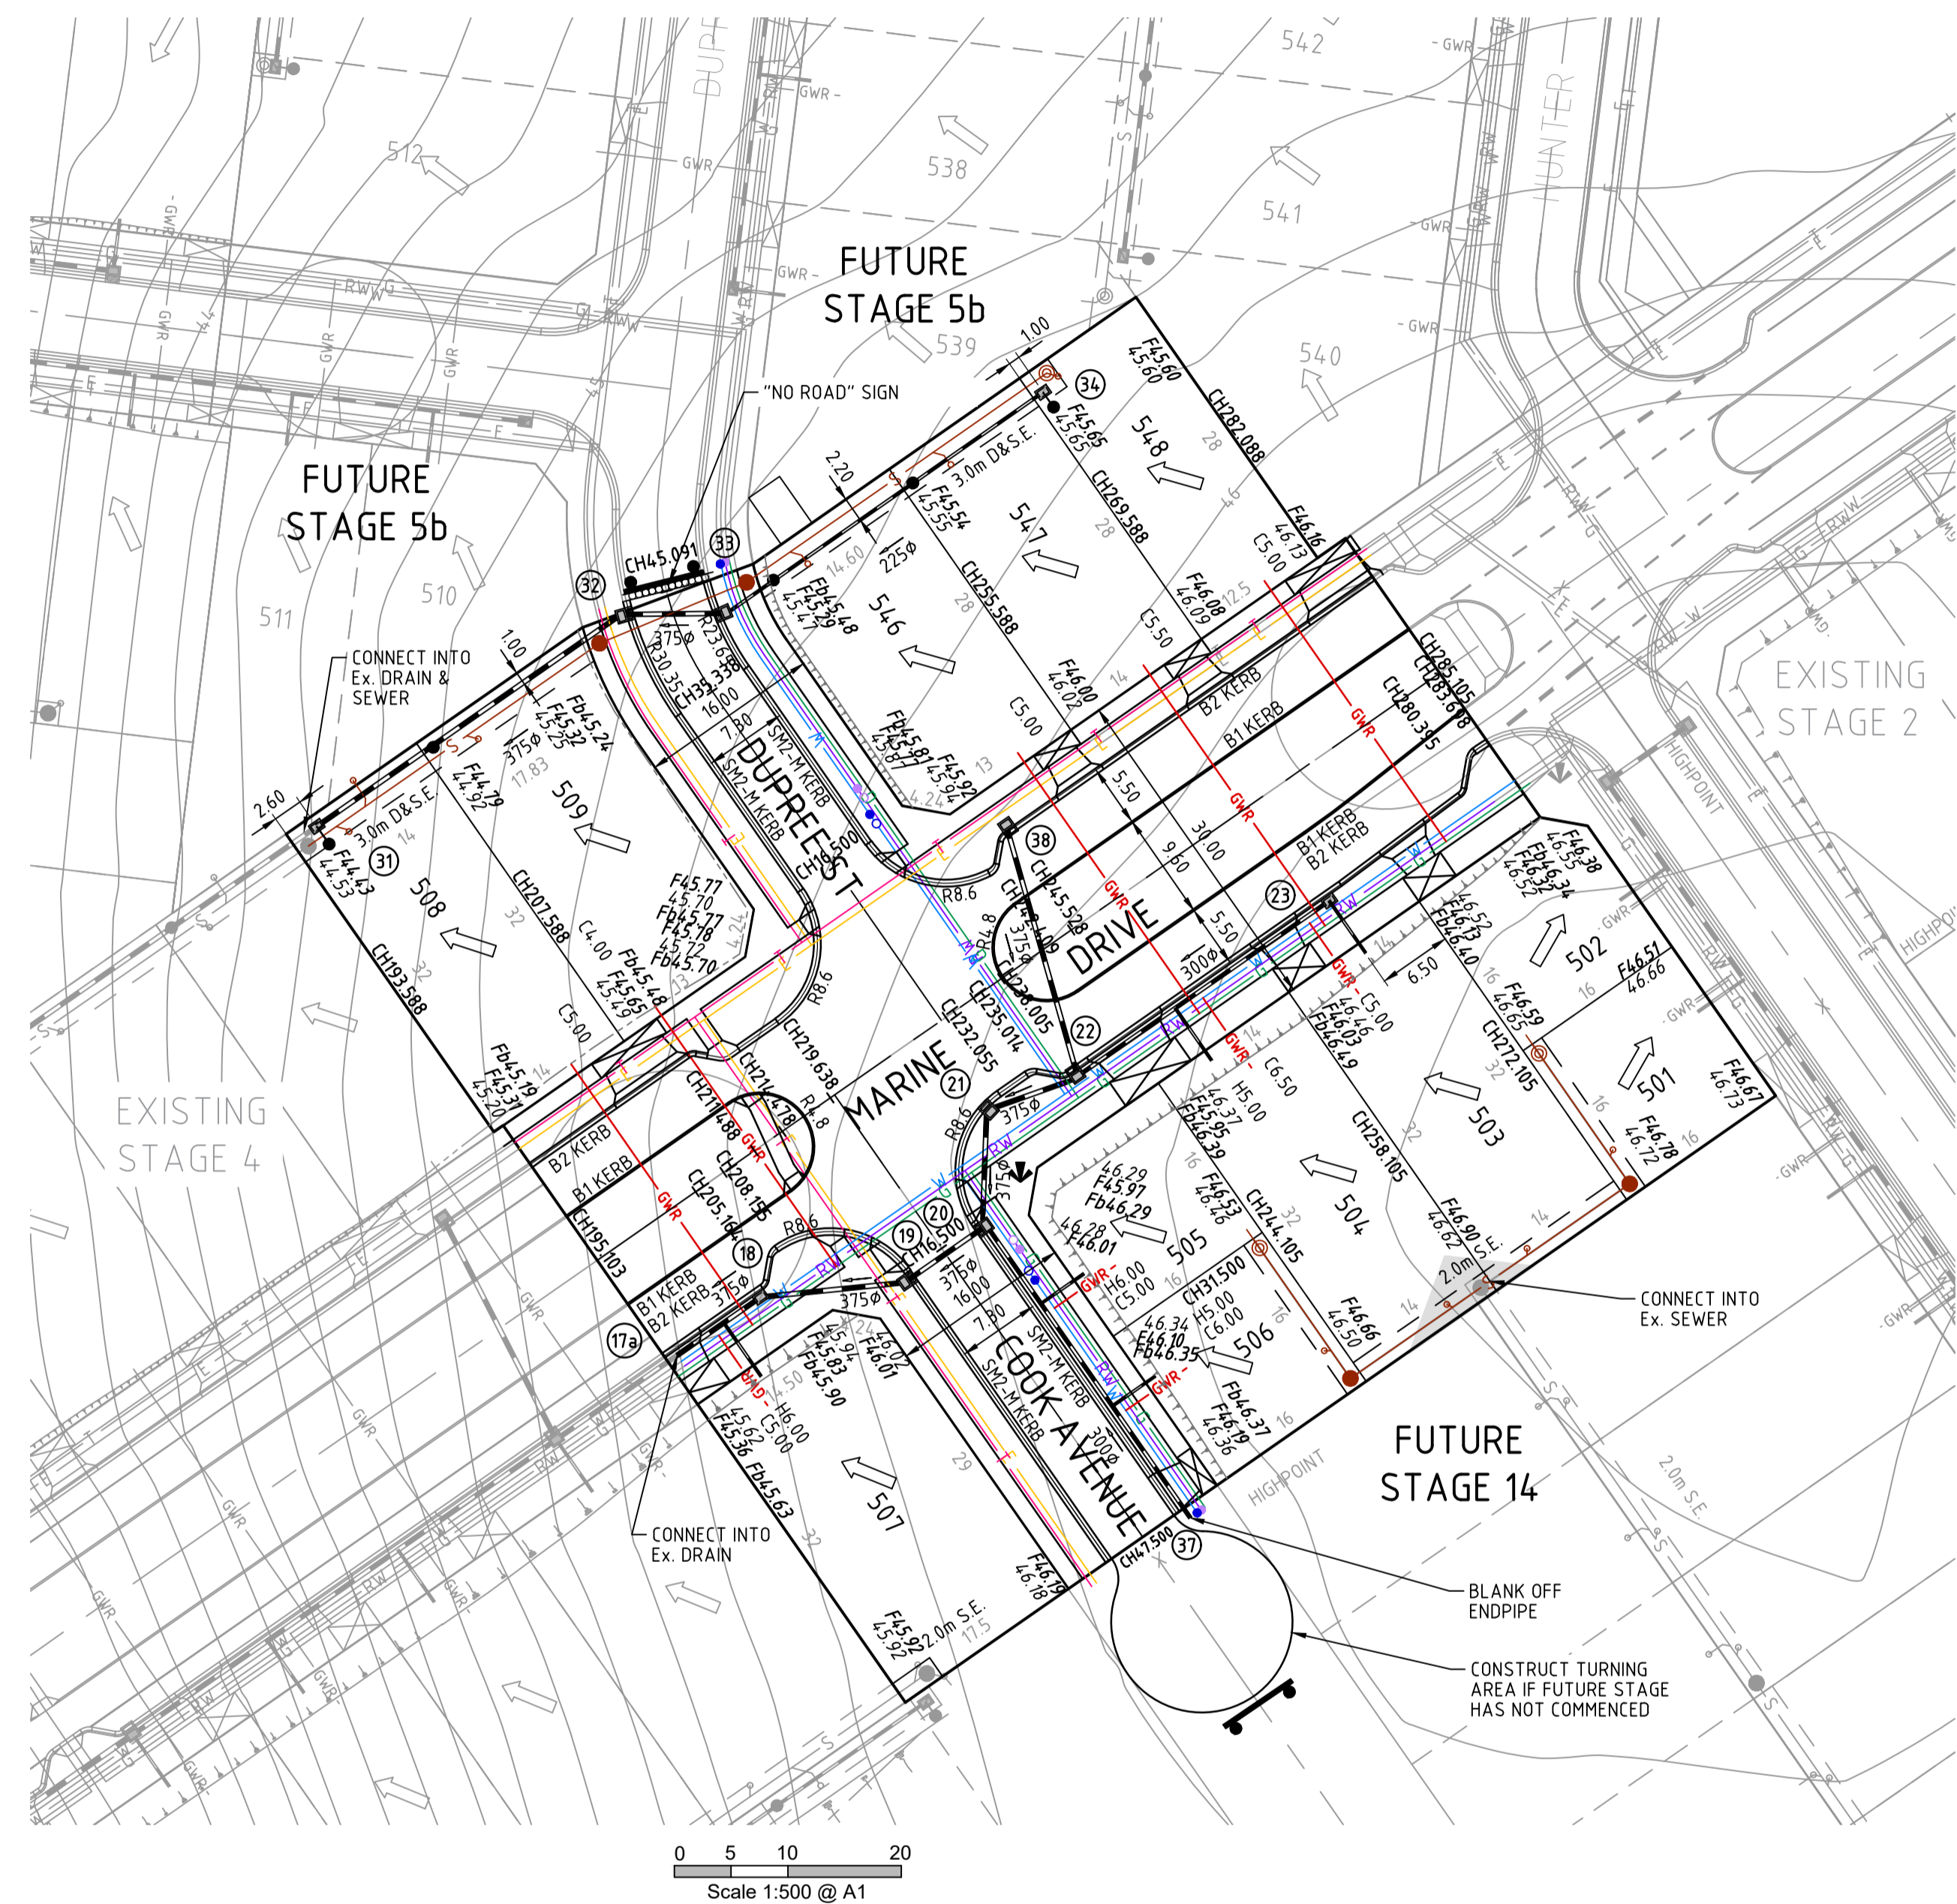

Scale 1:500 @ A1



WARNING
 BEWARE OF UNDERGROUND SERVICES
 THE LOCATIONS OF UNDERGROUND SERVICES ARE APPROXIMATE ONLY AND THEIR EXACT POSITION SHOULD BE PROVEN ON SITE. NO GUARANTEE IS GIVEN THAT ALL EXISTING SERVICES ARE SHOWN.

CONSTRUCTION PLAN

THIS DRAWING IS NOT TO BE COPIED OR SCALED

VERSION	REMARKS	DATE	BY
C	CONSTRUCTION ISSUE	13.02.17	JZ
B	LOT NUMBERS UPDATED	30.01.17	JZ
A	PRELIMINARY ISSUE	10.01.17	JZ

LEGEND	
	RAIN, PROPERTY INLET & PIT
	HOUSE DRAIN
	SEWER AND MAINTENANCE HOLE
	EX SEWER AND MAINTENANCE HOLE
	WATER MAIN
	EX WATER MAIN, VALVE & HYDRANT
	GAS MAIN
	EX GAS MAIN, VALVE
	TELSTRA SERVICES & PITS
	EX TELSTRA SERVICES & PITS
	RECYCLED WATER
	EX RECYCLED WATER
	ELECTRICAL U.G. SERVICES
	EX ELECTRICAL U.G. SERVICES
	ELECTRICAL SERVICE & PIT
	EX ELECTRICAL ASSETS
	EX ELECTRICAL OVERHEADS
	GAS & WATER CONDUITS
	TOP OF BATTER
	TOE OF BATTER
	FINISHED SURFACE AFTER CUTTING OR FILLING
	TOP OF PROPOSED BATTER
	PROPOSED PAVEMENT OR FOOTPATH SURFACE
	EXISTING OR PROPOSED INVERT LEVEL OF PIPE OR OPEN DRAIN
	TANGENT POINT
	CHAINAGE
	PSM
	STREET SIGN
	DRAINAGE PIT No.
	TBM
	EX FENCE
	EX WALL OR BUILDING

DRAWN BY	DESIGNED BY
NARENDR.K	J.ZHOU
CHECKED BY	AUTHORISED BY
MELWAY	S.RAVIDA

REEDS CONSULTING
 www.reedsconsulting.com.au
 engineering@reedsconsulting.com.au

LAND SURVEYING
 CIVIL ENGINEERING
 PLANNING
 DEVELOPMENT CONSULTING

SURF COAST SHIRE
 THE QUAY 2 ESTATE
 STAGE 5a
 LAYOUT PLAN

DRAWING No.	VERSION
5aR2	C
REFERENCE	
21437E/5a	
SHEET	2 OF 9

H:\21437E\STAGE 5A\CAD\DWG SET\ROAD AND DRAINAGE\21437E_5aR2.DWG